


Abutment Detail

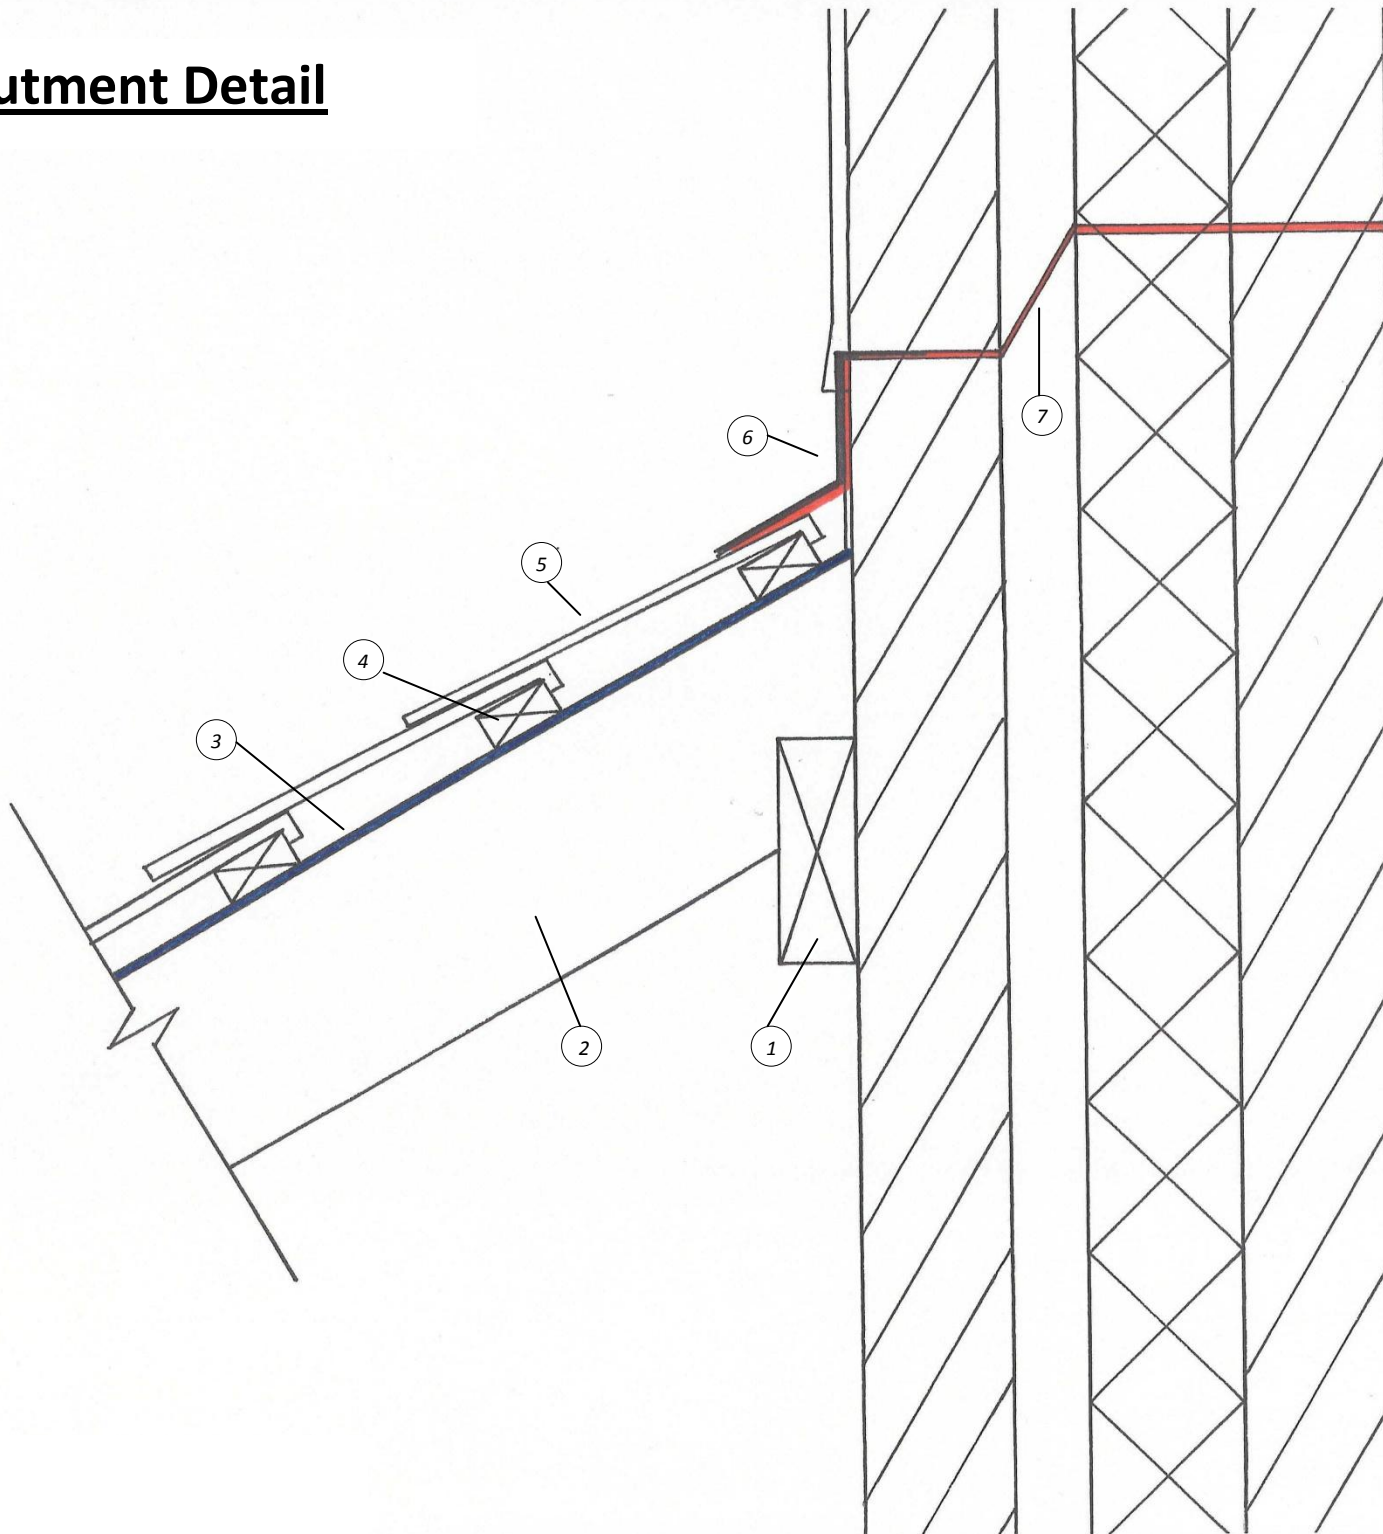

Cavity Wall:

18mm external render
100mm block outer leaf
50mm cavity
100mm insulation
100mm block inner leaf

1. 150 x 44 Support Joist
2. 150 x 44 Rafter
3. Underlay (sarking felt)
4. 50 x 25 Battens
5. Tiles
6. Lead cover flashing
7. Stepped DPC