


Stairs (Bottom)

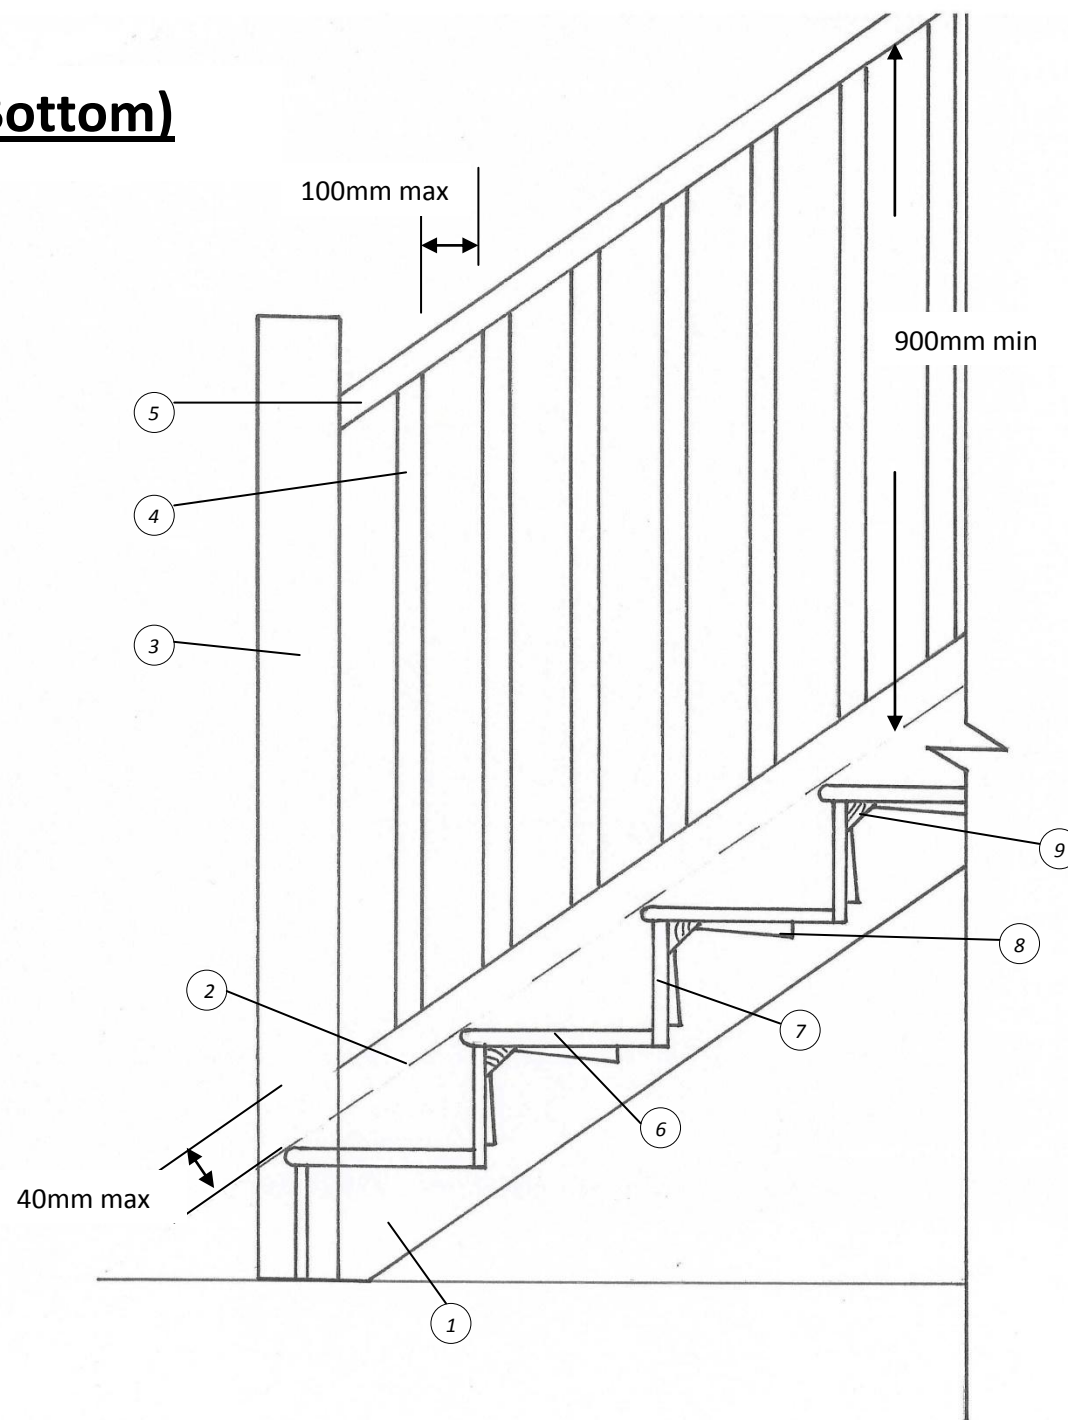

1. 225 x 50 String
2. Pitch Line (Line of Nosing)
3. 100 x 100 Newel Post
4. 44 x 44 Balusters
5. 75 x 50 Handrail
6. 30mm Thread
7. 18mm Riser
8. Wedges
9. Glue Blocks